

I affirm, under the penalties for perjury, that I have taken reasonable care to redact each Social Security number in this document, unless required by law.

*Phillip S. Gabhart*

190597 SURV \$0.00  
02/12/2019 02:23:49P 1 PGS  
Jamie K. Chapman  
Daviess County Recorder IN  
Recorded as Presented




INDEX TO LANDMARKS

The Daviess County Recorder's Office  
For the Daviess County, Indiana, Commissioners

Section: 17 Township 2 North, Range 5 West


Civil Township: Reeve

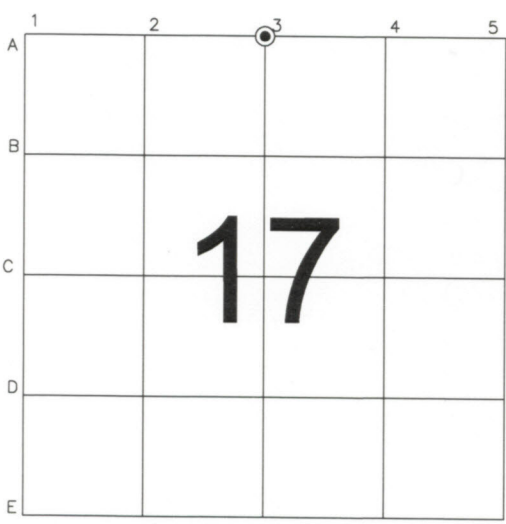

Remarks

The corner is a 5/8-inch rebar with a survey cap inscribed "Brocton Griggs" found buried 6" during a survey recorded in Instrument Number 17-5341. Referenced: January 2, 2019 by P.S. Gabhart

Note:  
Daviess County Surveyor Sign Post  
Set S 05° W 19.7' from the Corner.

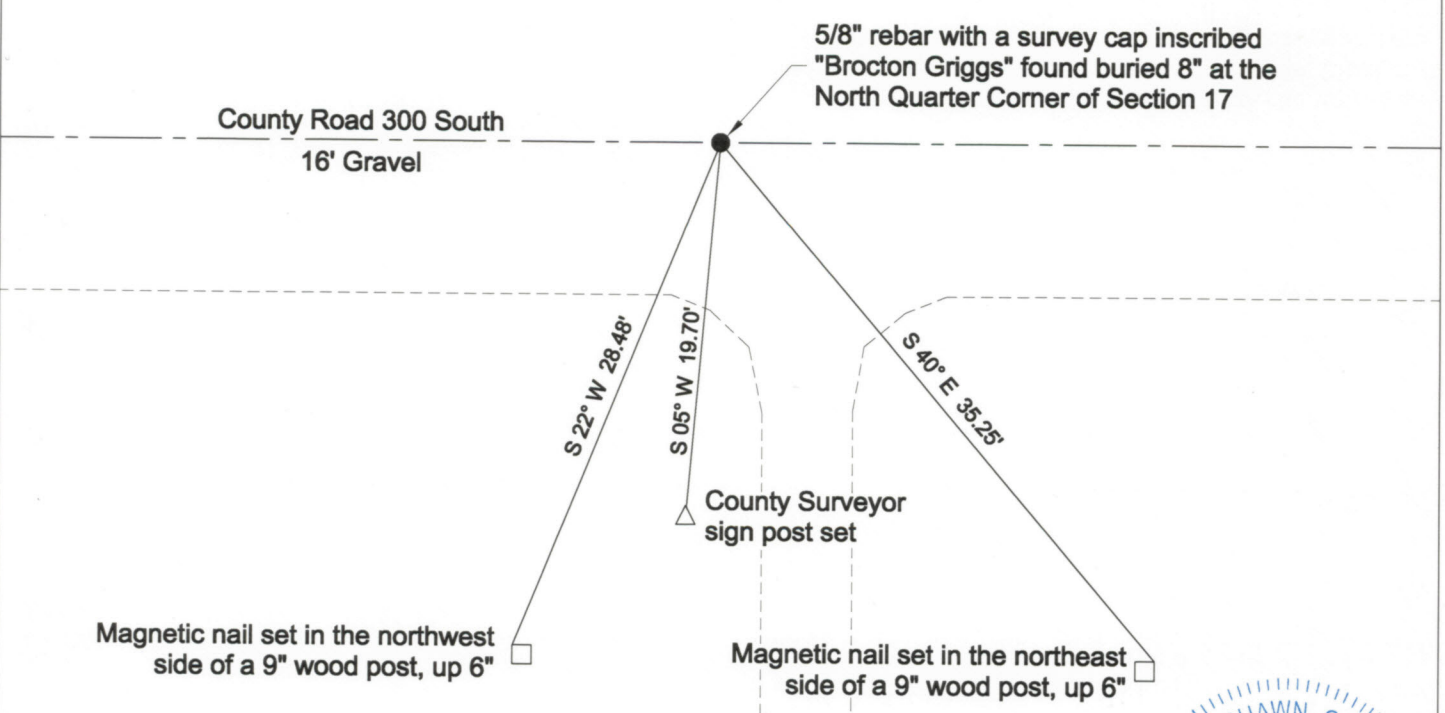

Prepared By:

Signature: *Phillip S. Gabhart*

Printed name: Phillip S. Gabhart

Indiana Land Surveyor Registration Number: 20200018

Date: February 8, 2019



seal