

I affirm, under the penalties for perjury, that I have taken reasonable care to redact each Social Security number in this document, unless required by law.

Phillip S. Gabhart

201808 SURV \$0.00
05/20/2020 09:39:12A 1 PGS
Jamie K. Chapman
Daviess County County Recorder IN
Recorded as Presented




INDEX TO LANDMARKS

The Daviess County Recorder's Office
For the Daviess County, Indiana, Commissioners

Section: 4 Township 1 North, Range 6 West

Civil Township: Harrison

North

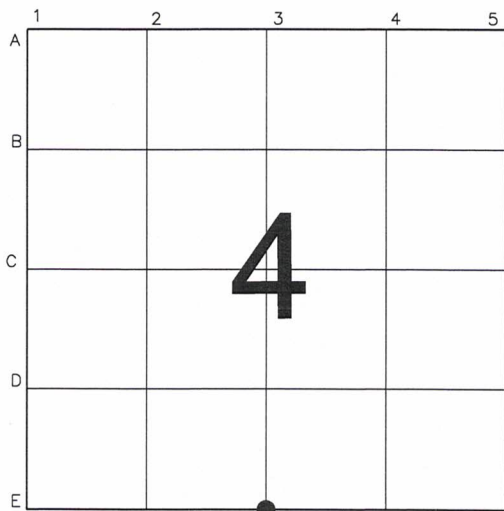


Remarks

The corner is a 5/8-inch rebar with a survey cap inscribed "P.S. Gabhart, PLS 20200018" set flush during a survey recorded in Instrument Number 20-0984.

Referenced: February 18, 2020 by P.S. Gabhart

Note:

Daviess County Surveyor Sign Post
Set 0.5' South of the Corner.

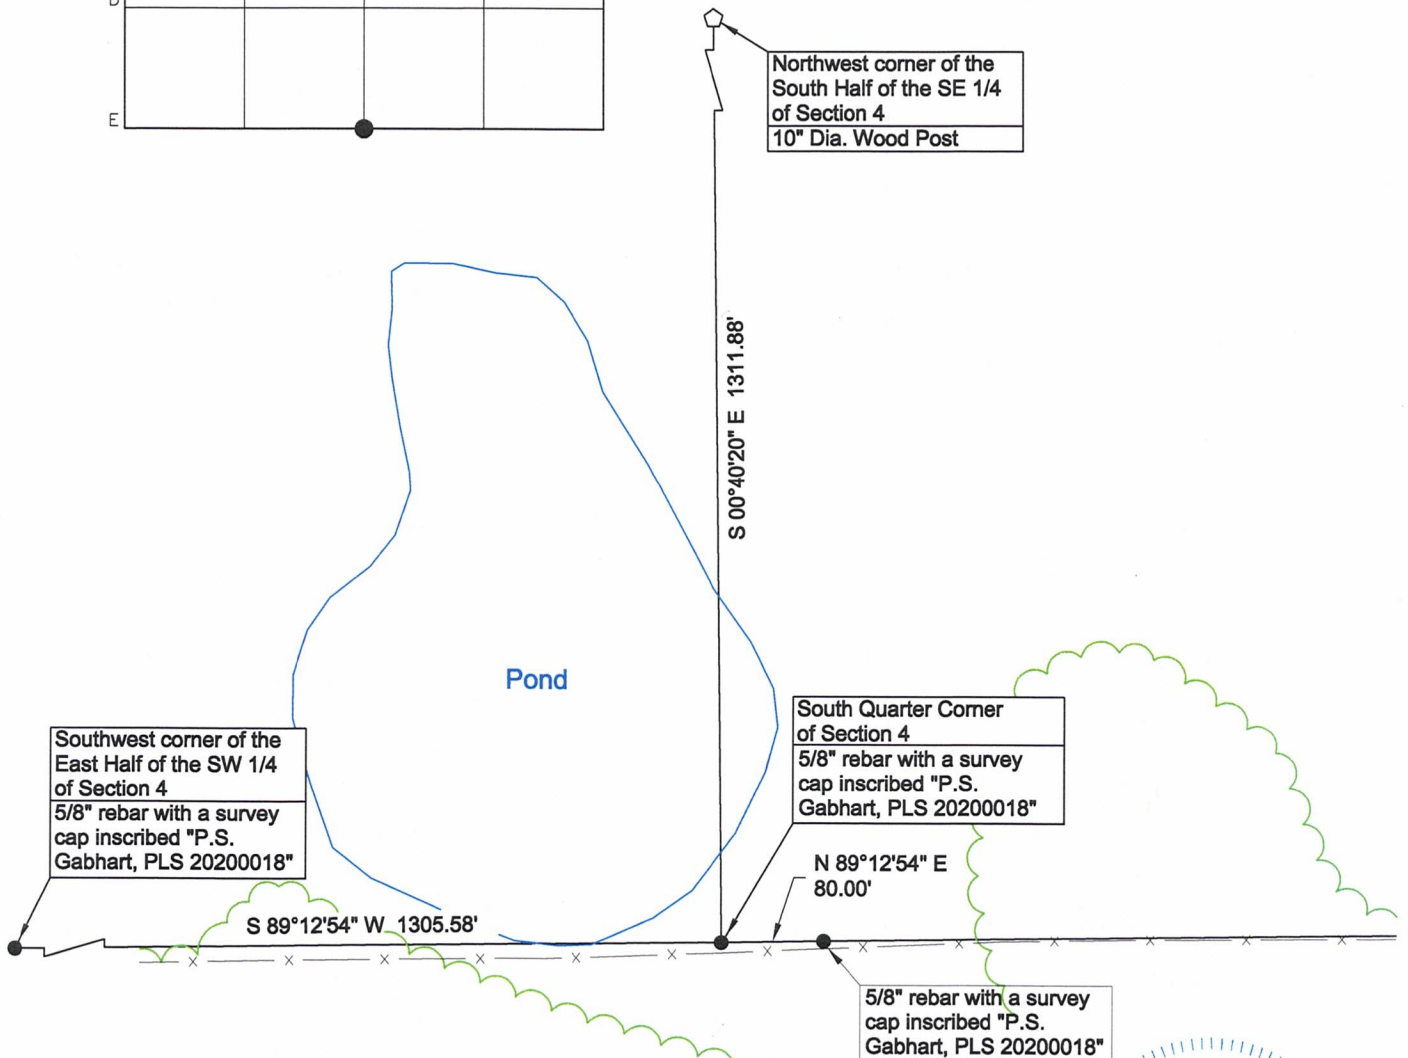


Prepared By:

Signature: *Phillip S. Gabhart*

Printed name: Phillip S. Gabhart

Indiana Land Surveyor Registration Number: 20200018

Date: May 11, 2020

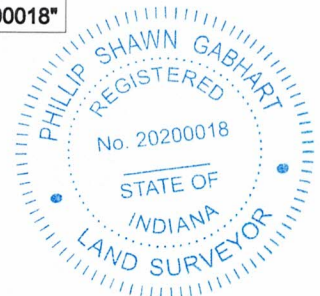

seal